



SIDE ELEVATION

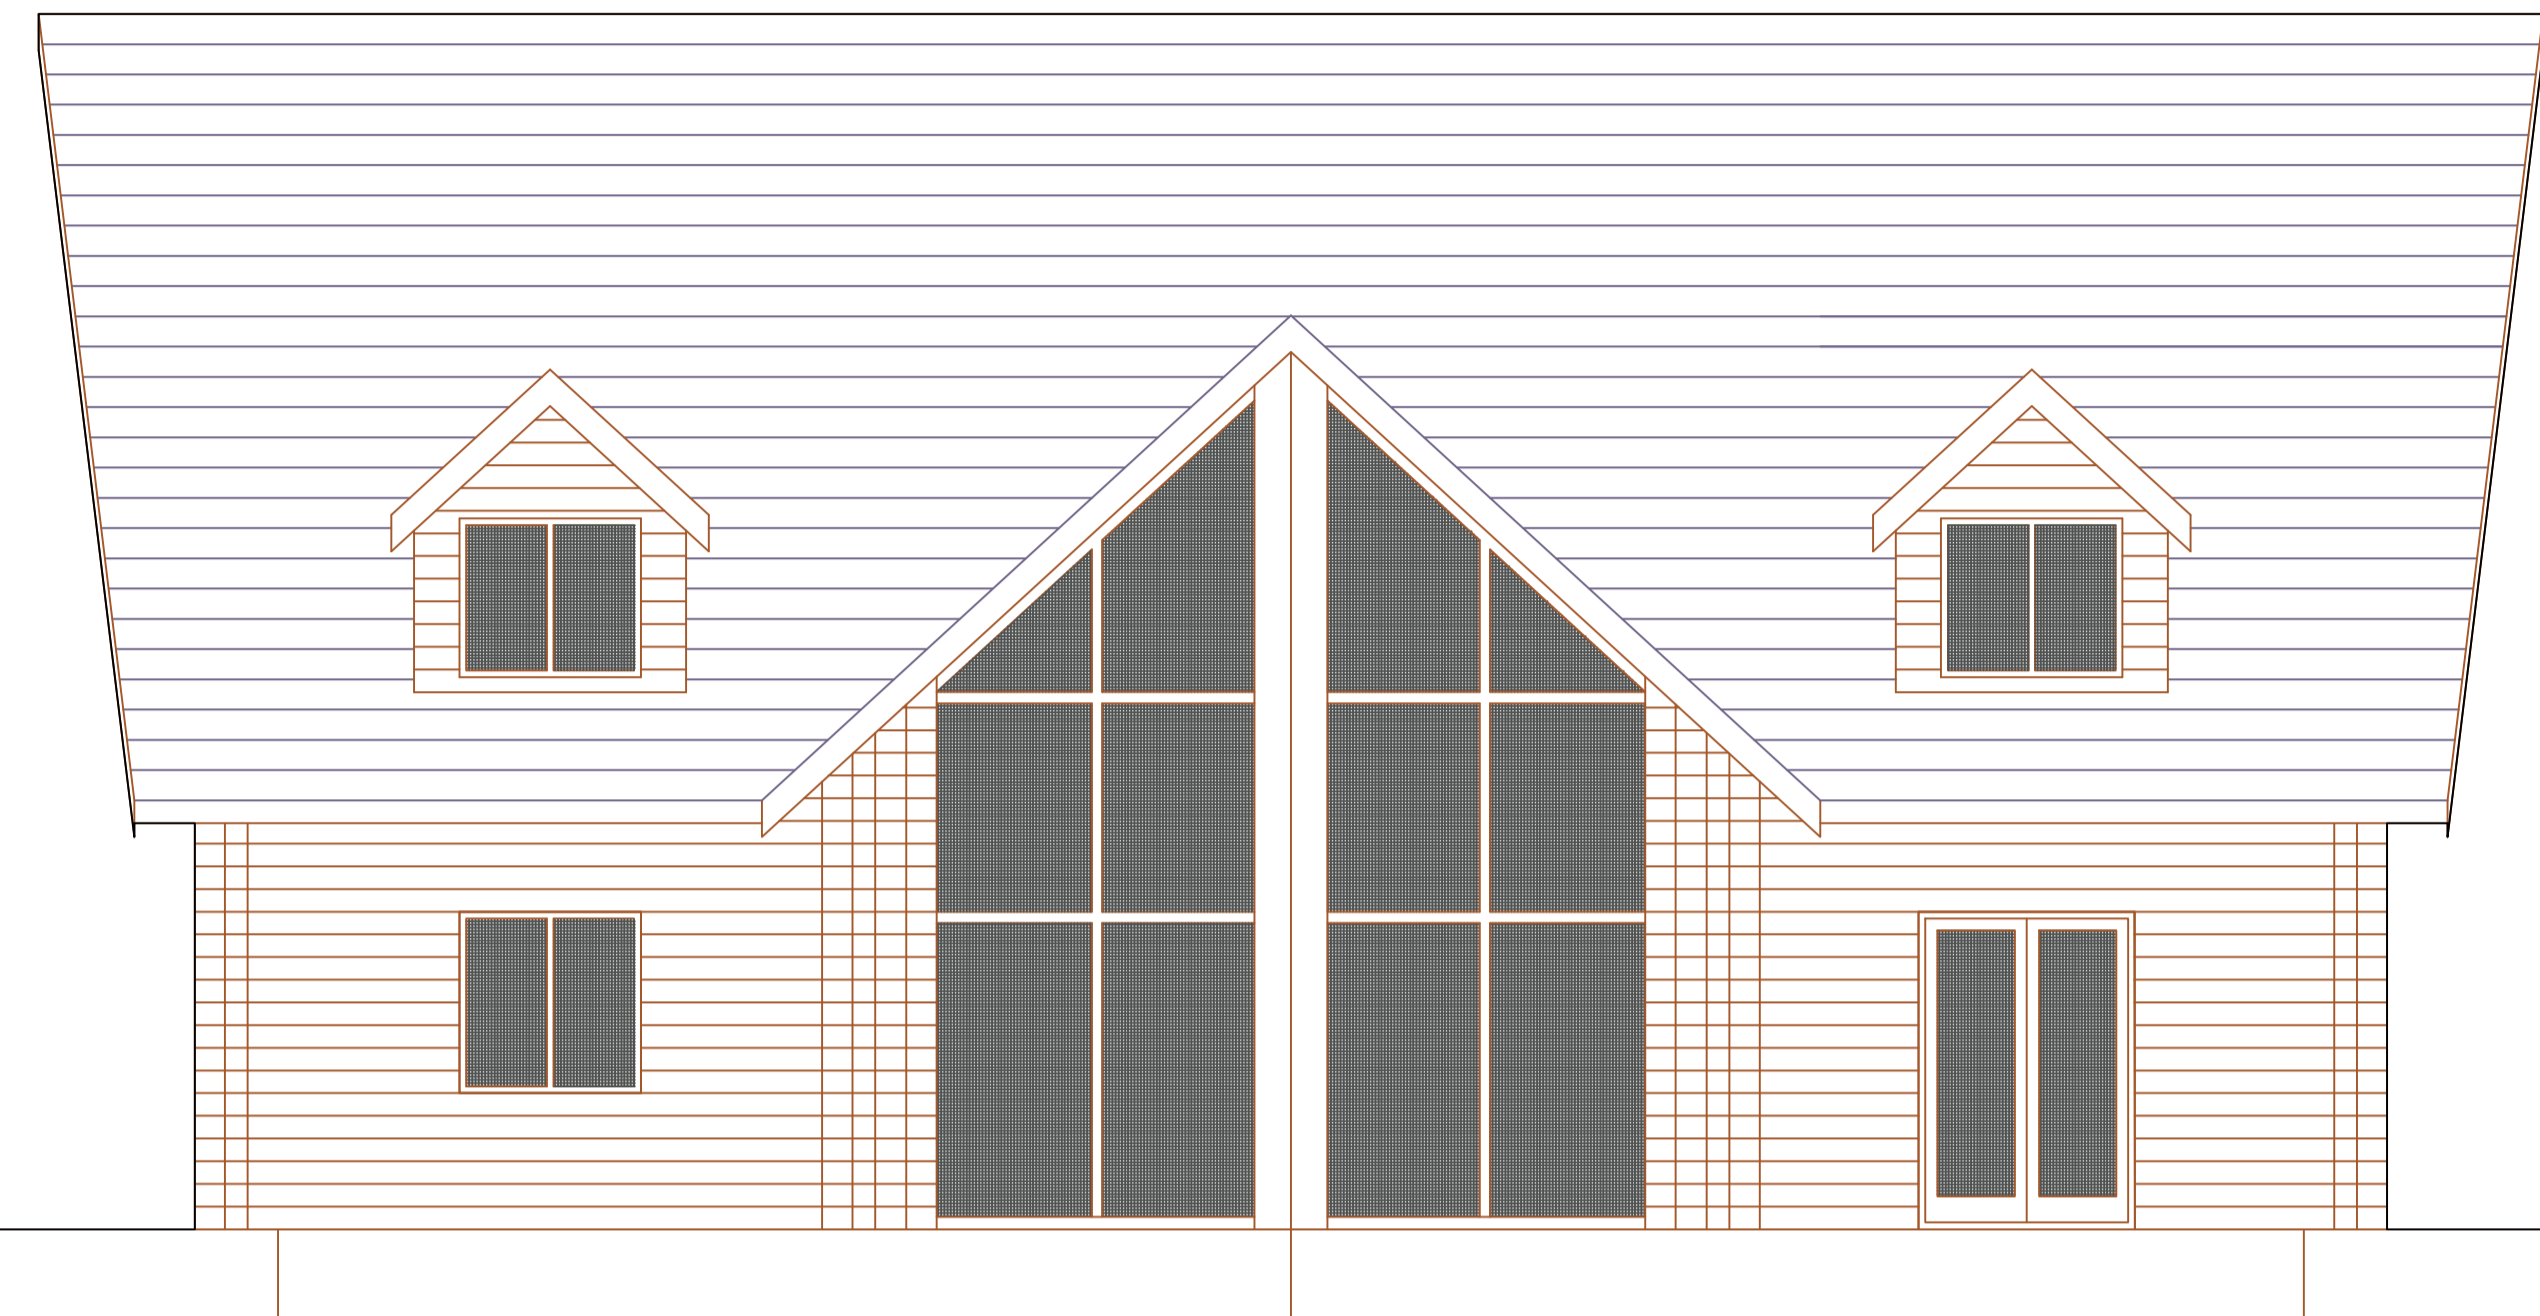

FRONT ELEVATION

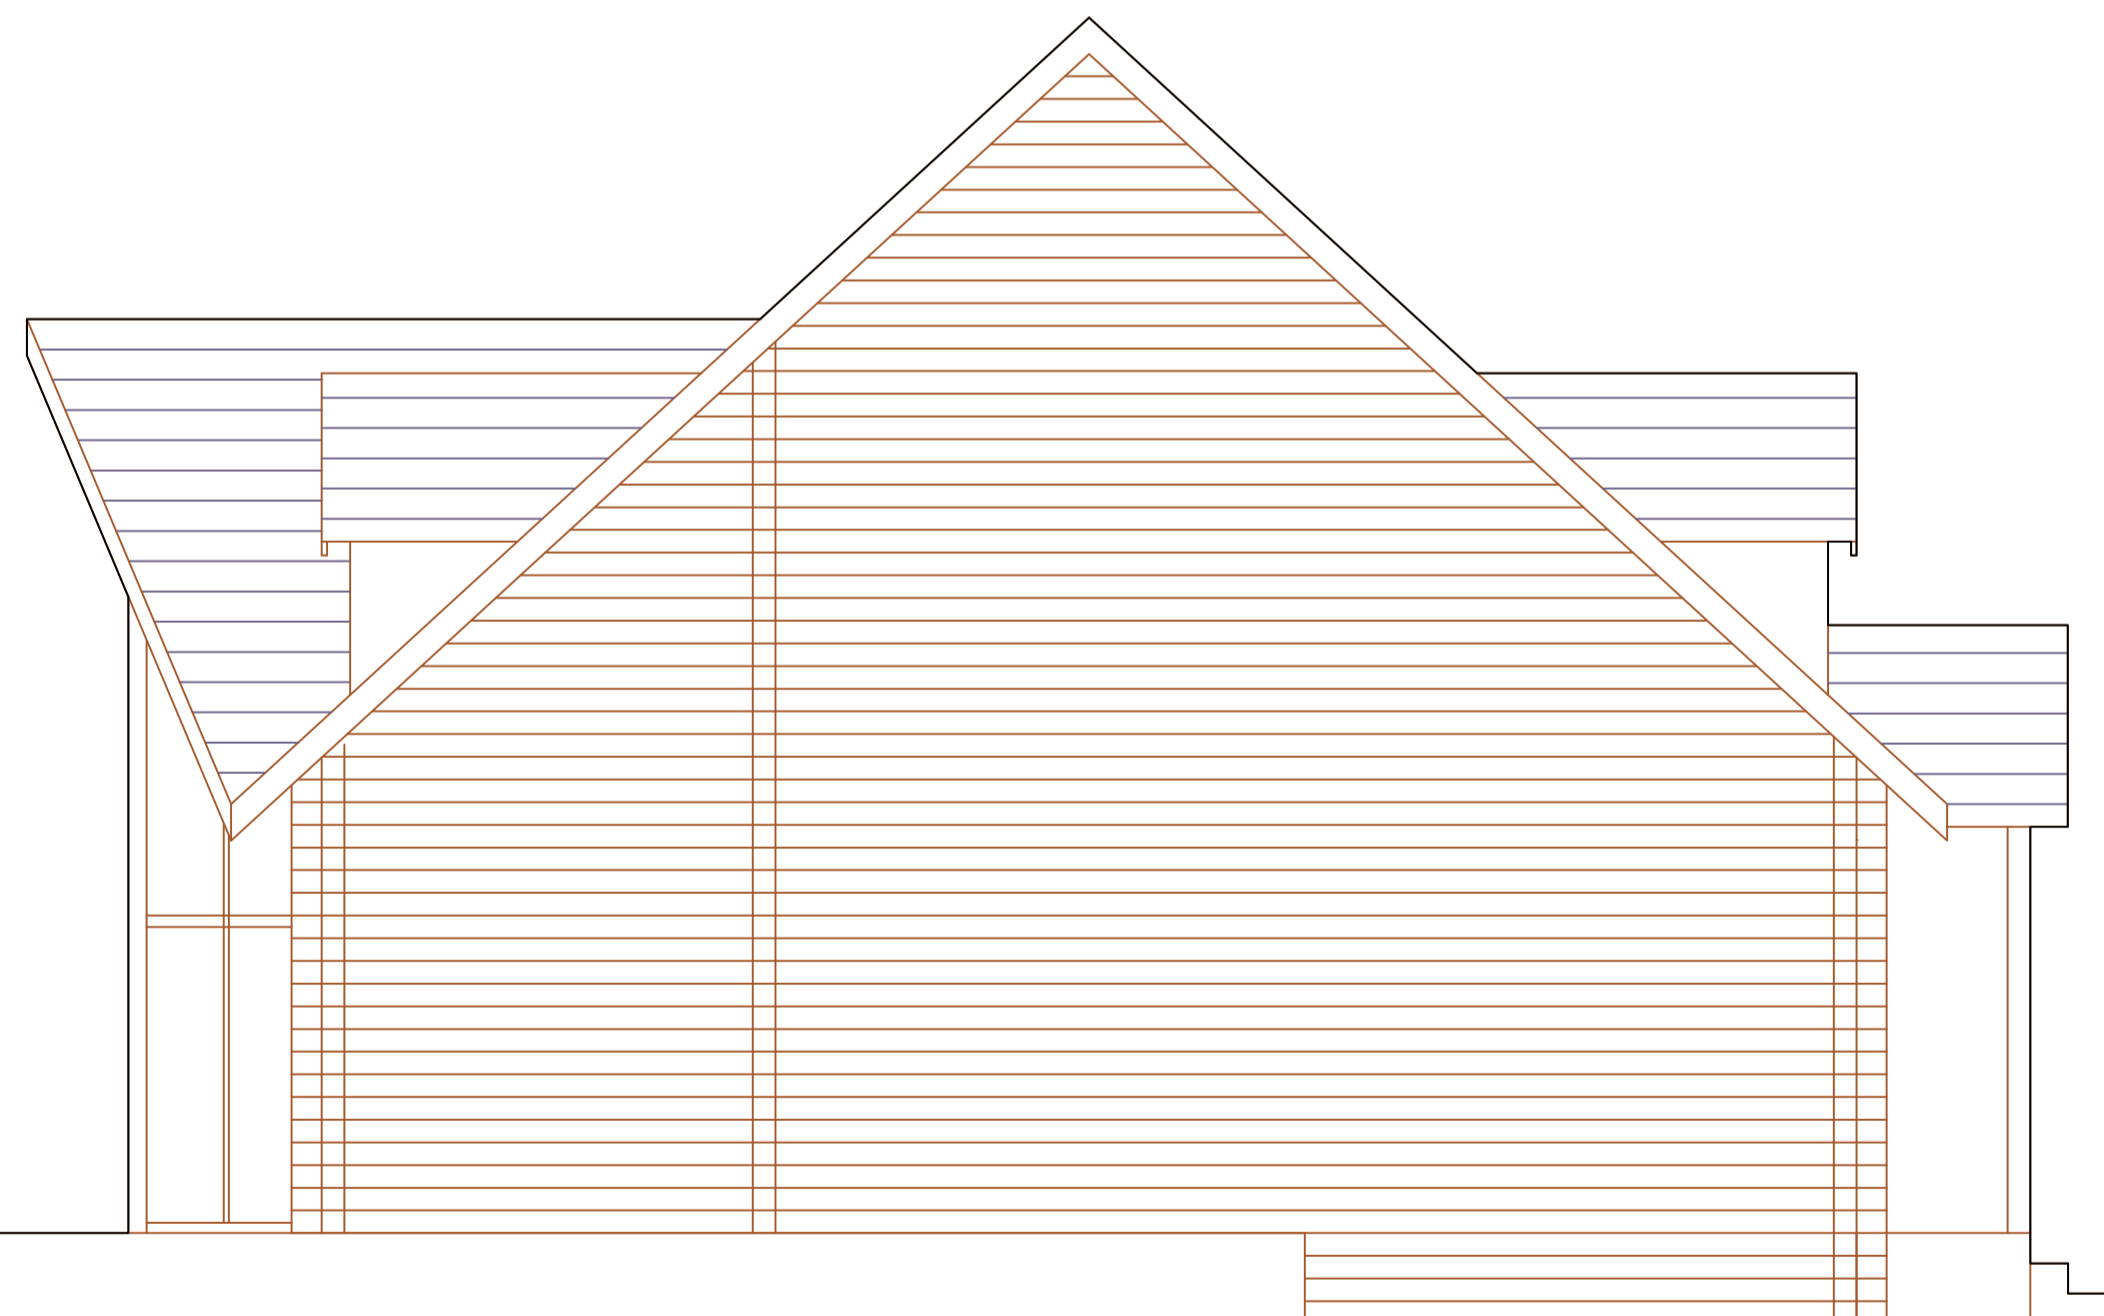

SIDE ELEVATION



REAR ELEVATION



Client: Mr W Ward

Job Description: Proposed Bunkhouse

Location: Land at Former Rhyl Rugby Club, Waen, Rhuddlan, Denbighshire

Scale: 1:50 Date: 21 November 2019

Drawing Number: W.1438 / 11