


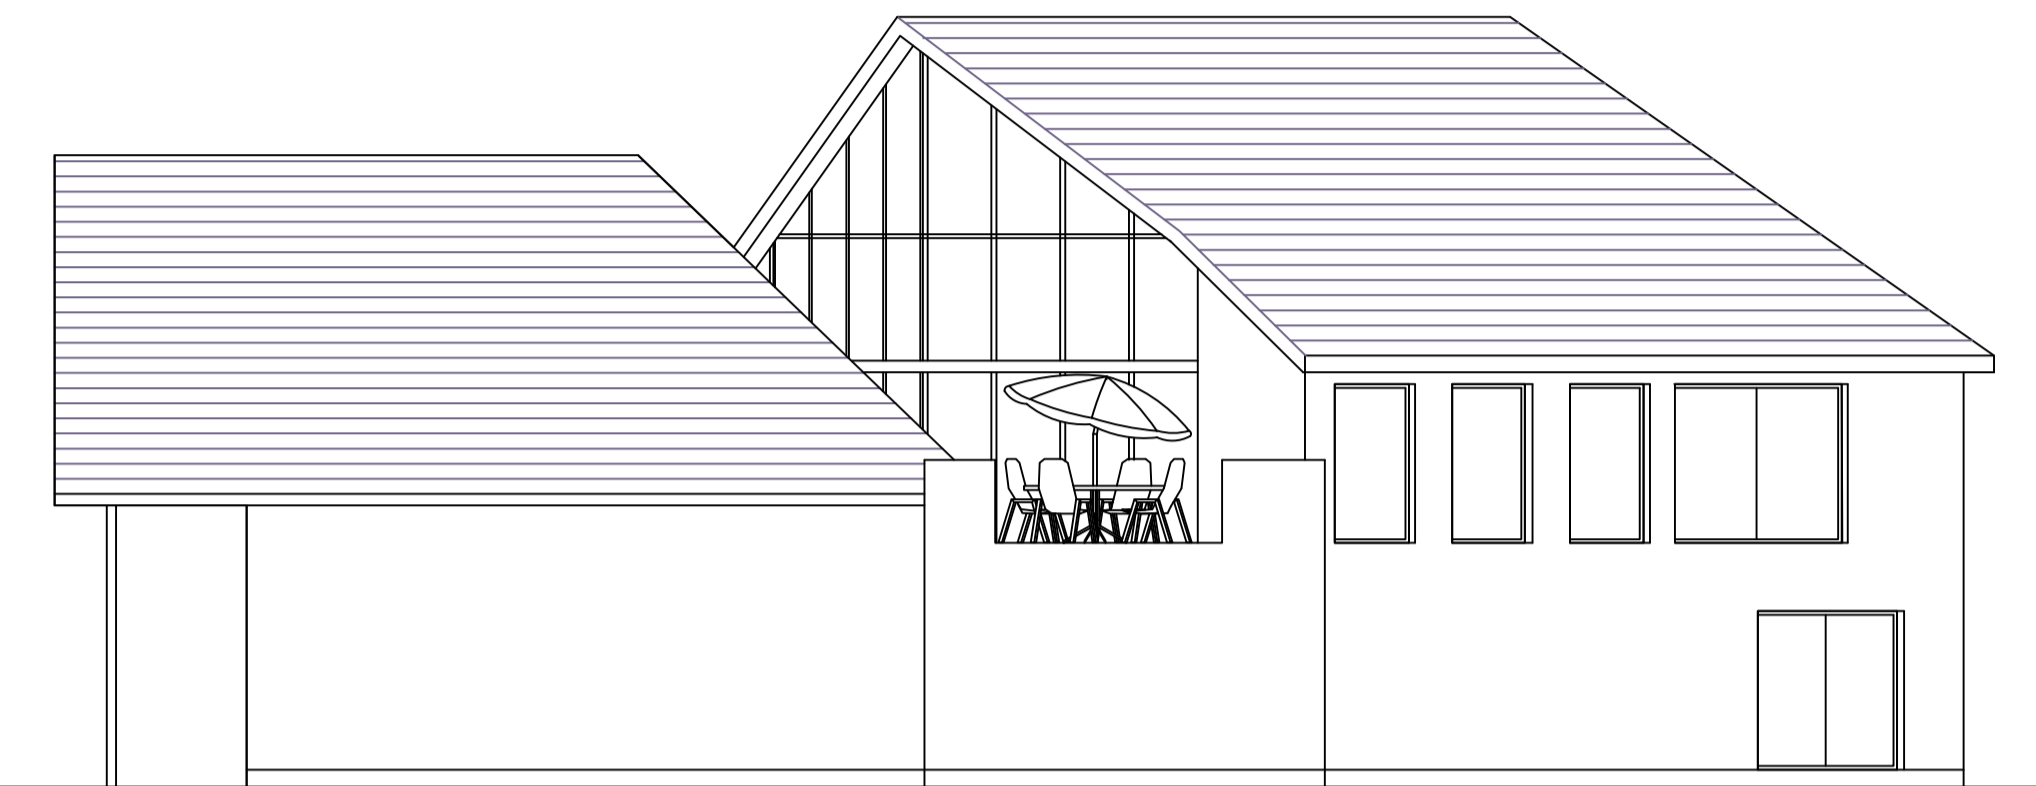

REAR ELEVATION



SIDE ELEVATION



FRONT ELEVATION



FRONT ELEVATION



LYCHGATE HOUSE, 1 ST MARY'S COURT, WHITFORD ROAD, WHITFORD, LEICESTERSHIRE, CB8 3AG
t: 01530 850000 e: info@planscape.org.uk Telephone: 01530 850000 Mobile: 07753 877153

Client: Mr W Ward

Job Description: ELEVATIONS

Proposed New Club House

Location: Land at Former Rhyl Rugby Club, Waen, Rhuddlan, Denbighshire

Scale: 1:100 Date: 17 December 2019

Drawing Number: W.1438 / 13