



SIDE ELEVATION


SIDE ELEVATION

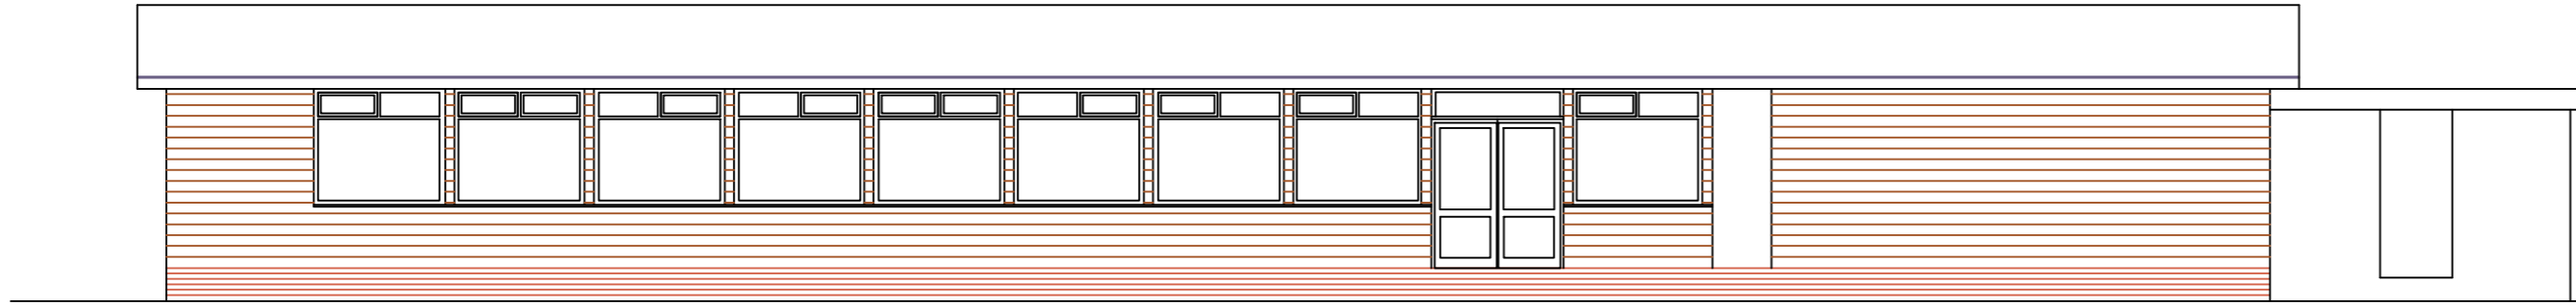

FRONT ELEVATION

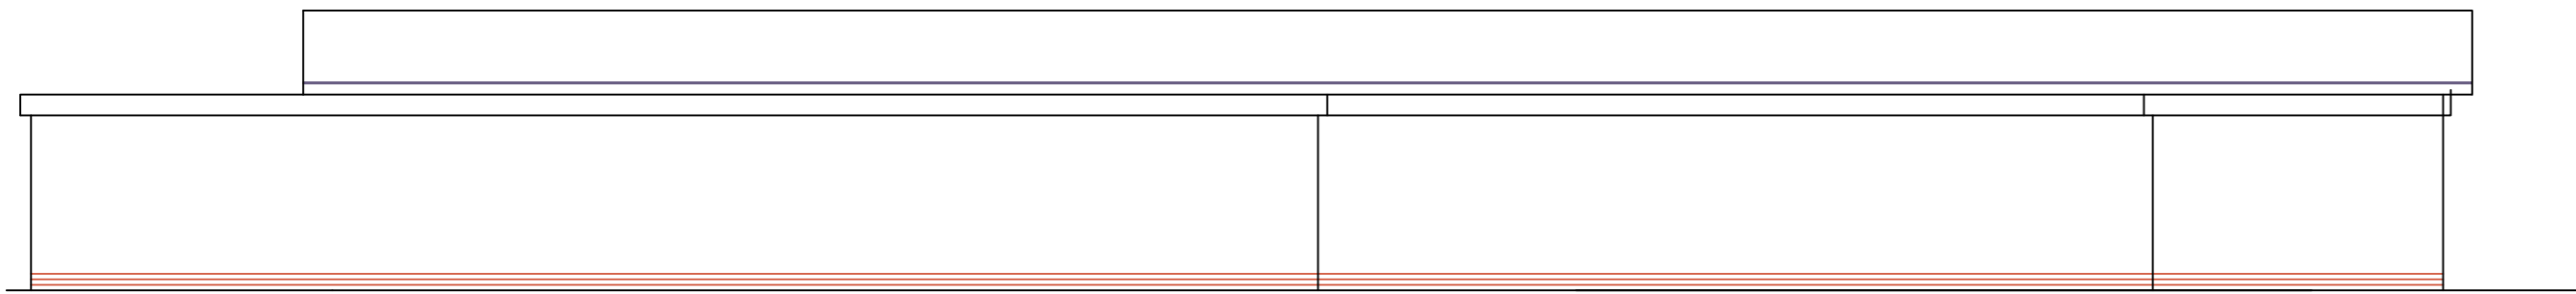

REAR ELEVATION

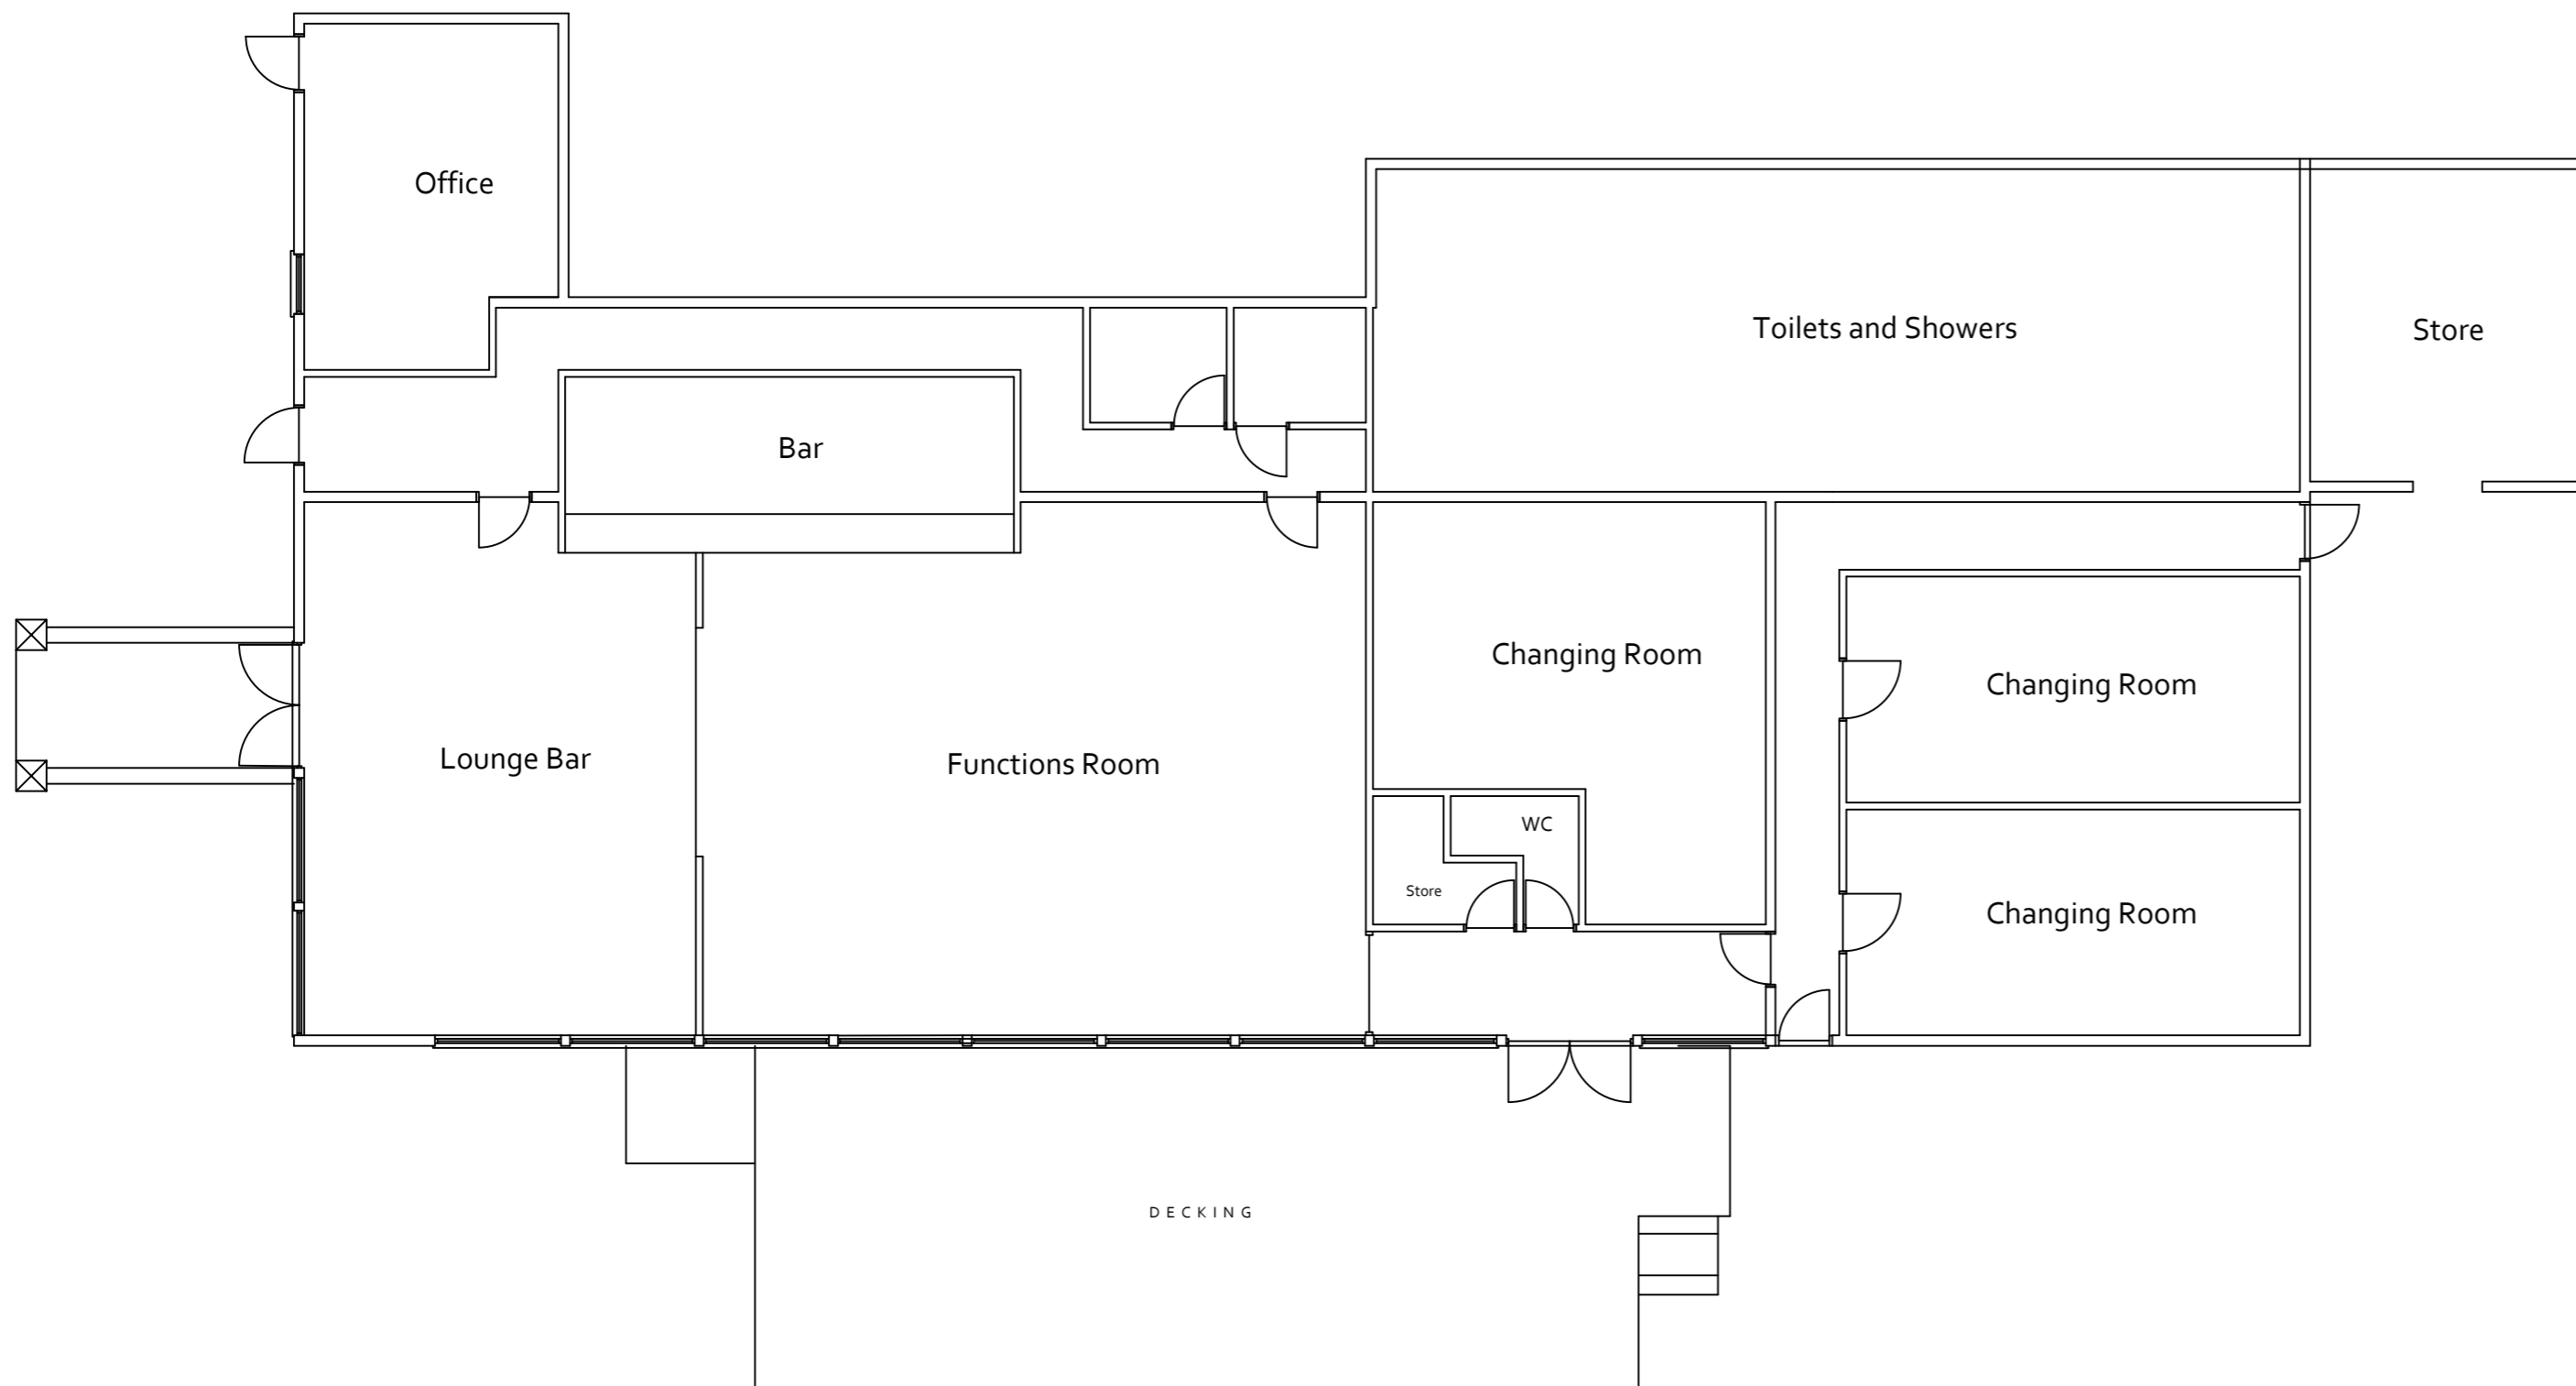

GROUND FLOORPLAN



Client: Mr W Ward

Job Description: Plan of Existing Clubhouse and Changing Rooms.

Location: Land at Former Rhyd Rugby Club, Waen Rhuddlan, Denbighshire

Scale: 1:300 Date: 3 February 2020

Drawing Number: W.1438 / 14 Revision:

W.1438 / 14