




SIDE ELEVATION

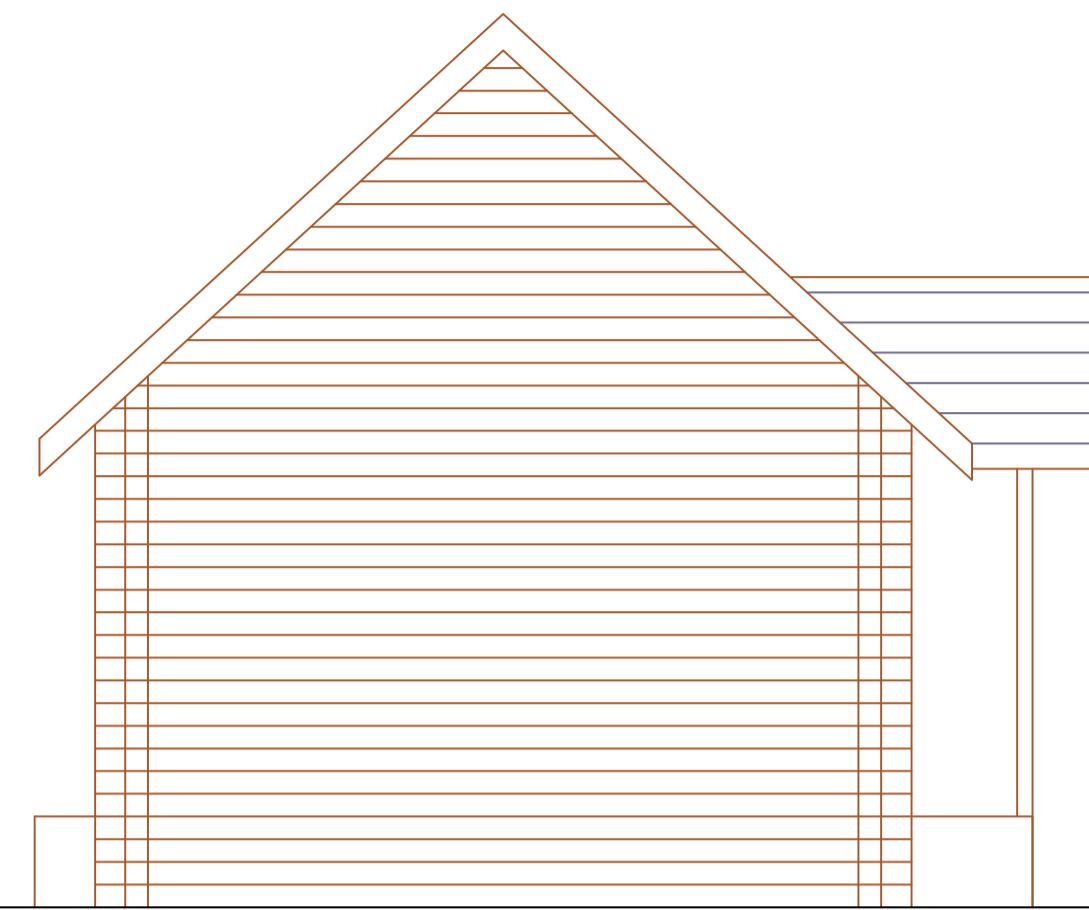


REAR ELEVATION

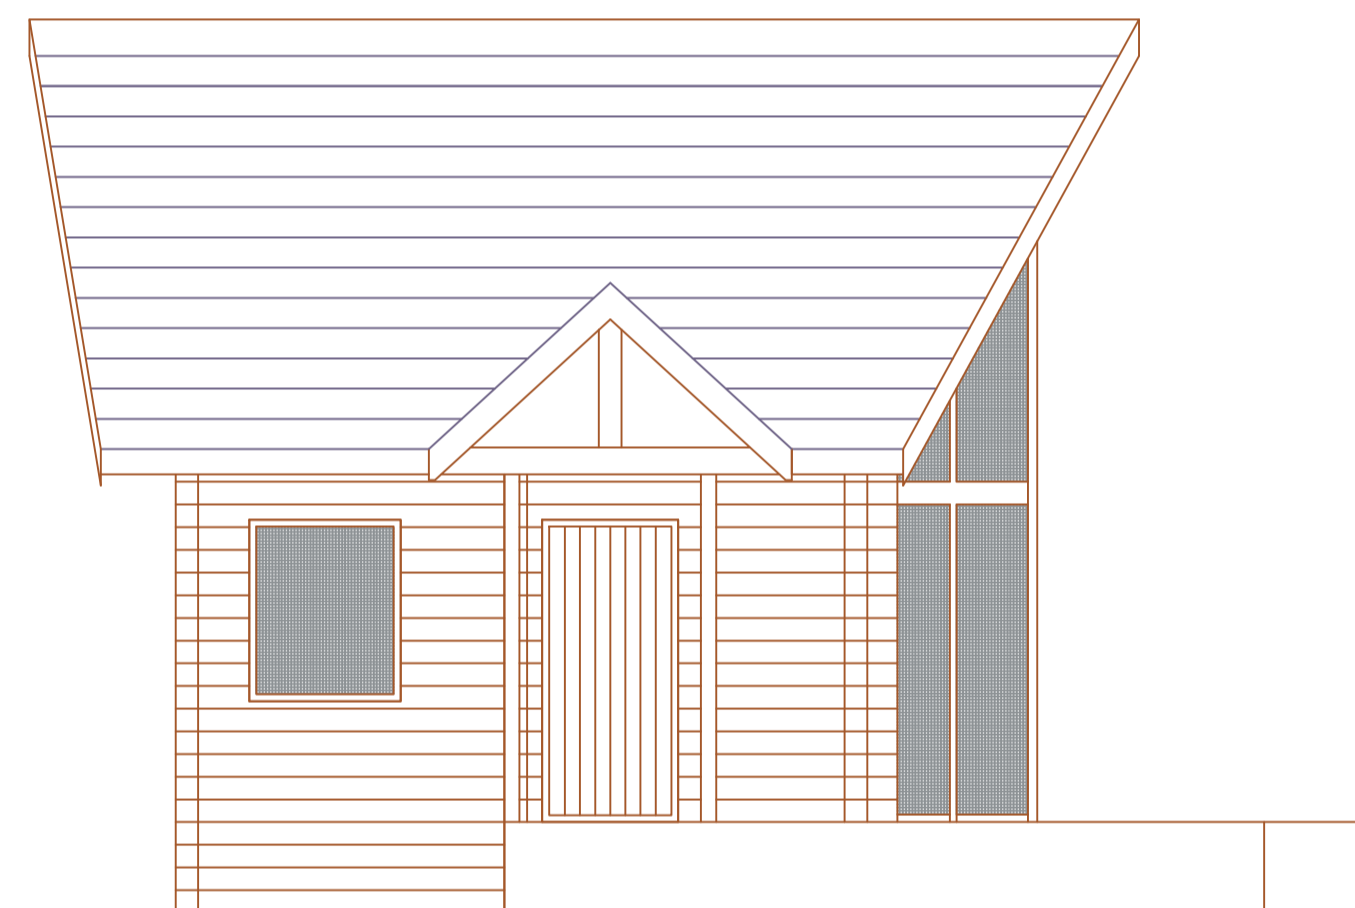


SIDE ELEVATION

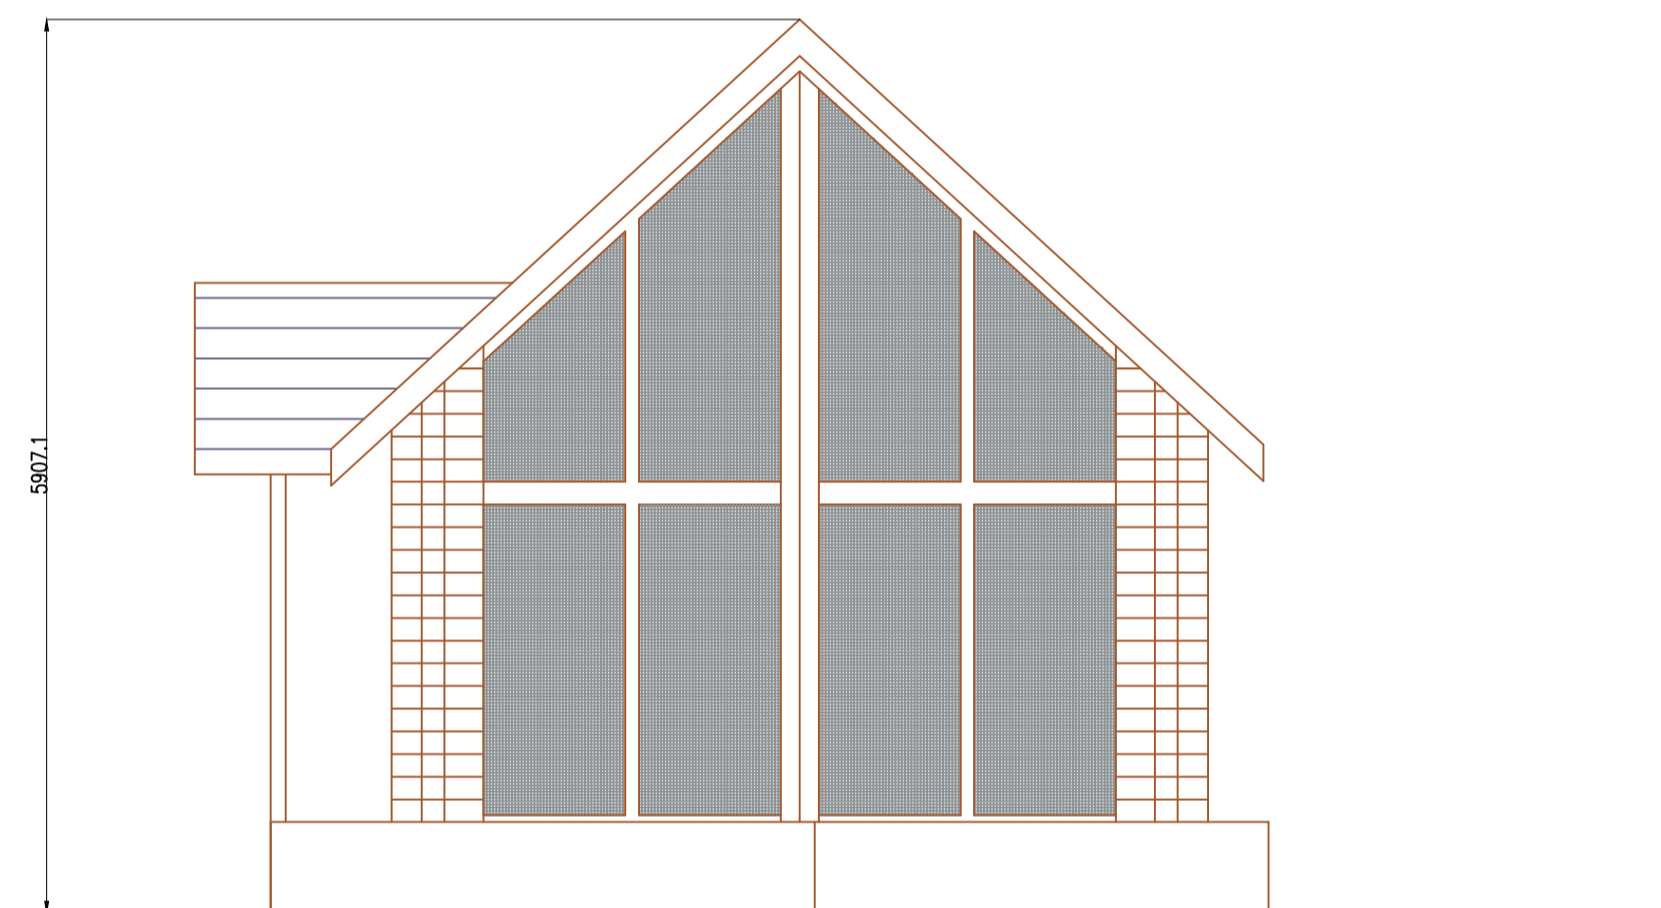

FRONT ELEVATION

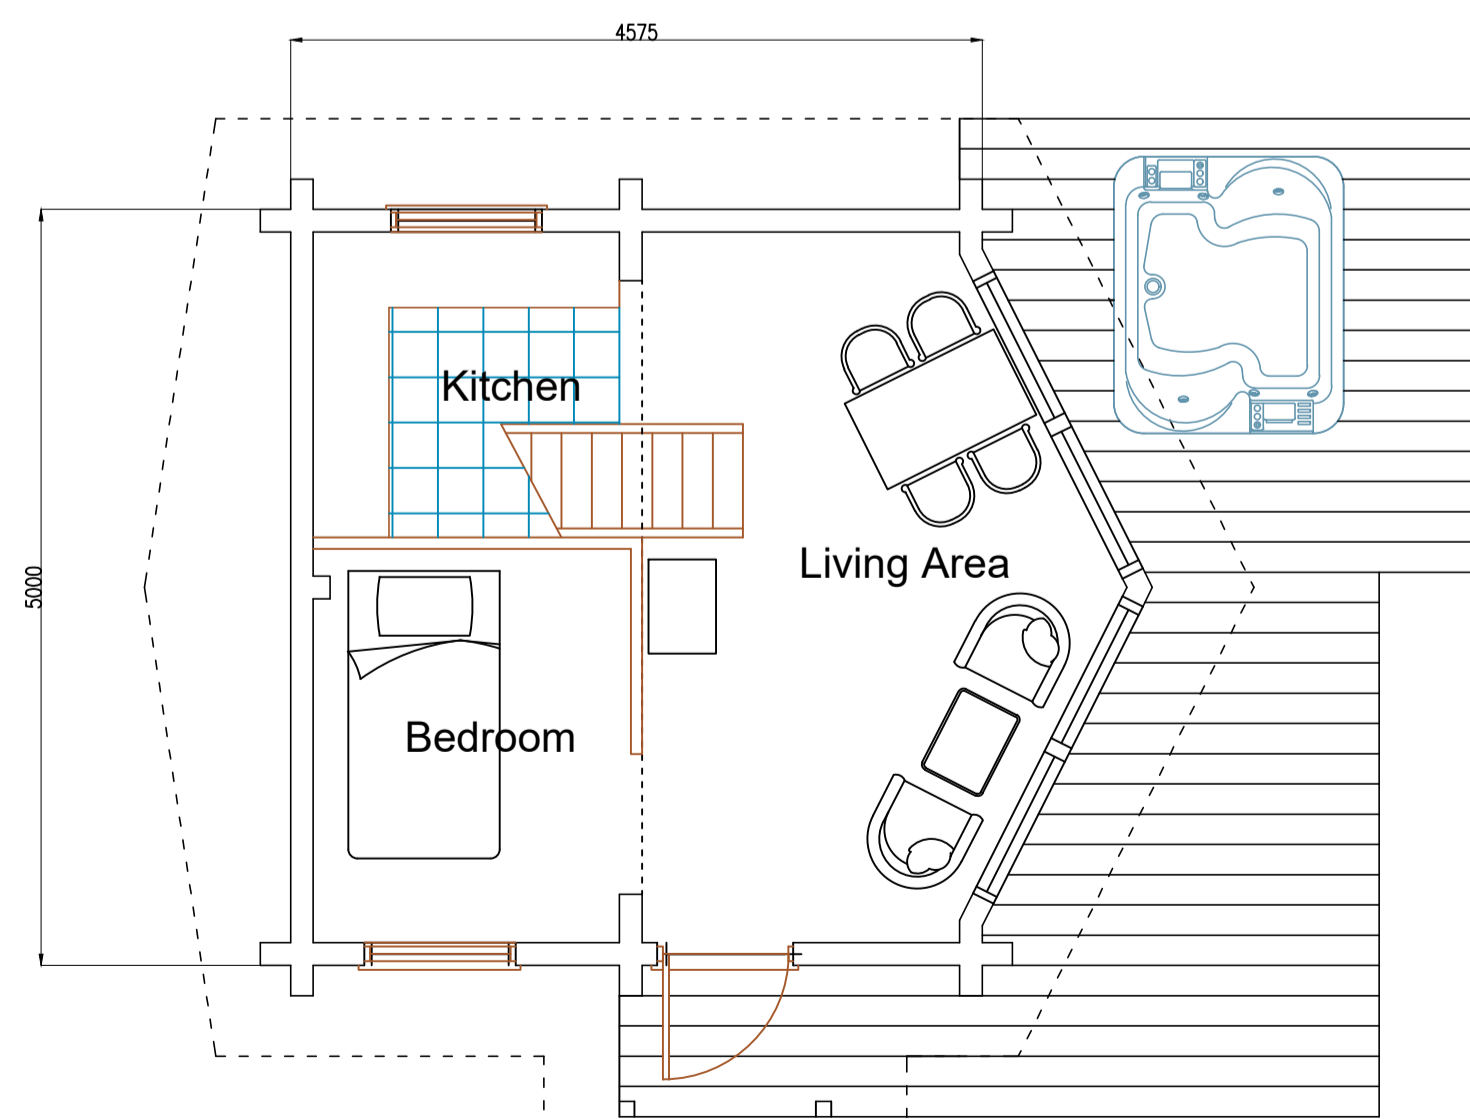

GROUND FLOOR PLAN

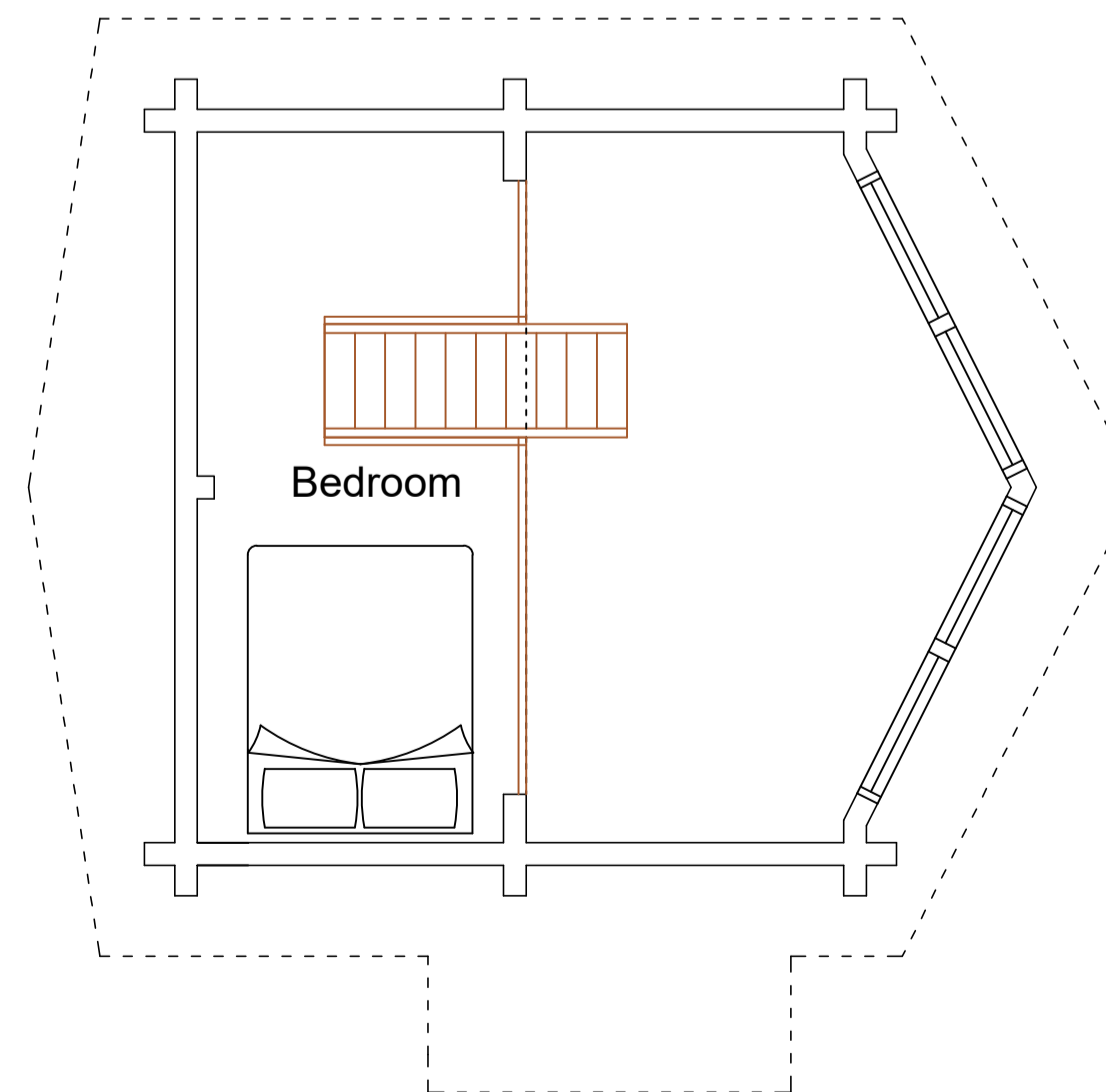

FIRST FLOOR PLAN



Client: Mr W Ward

Job Description: Proposed Chalet

Location: Land at Former Rhyl Rugby Club, Waen, Rhuddlan, Denbighshire

Scale: 1:50 Date: 21 November 2019

Drawing Number: W.1438 / 7