






SIDE ELEVATION

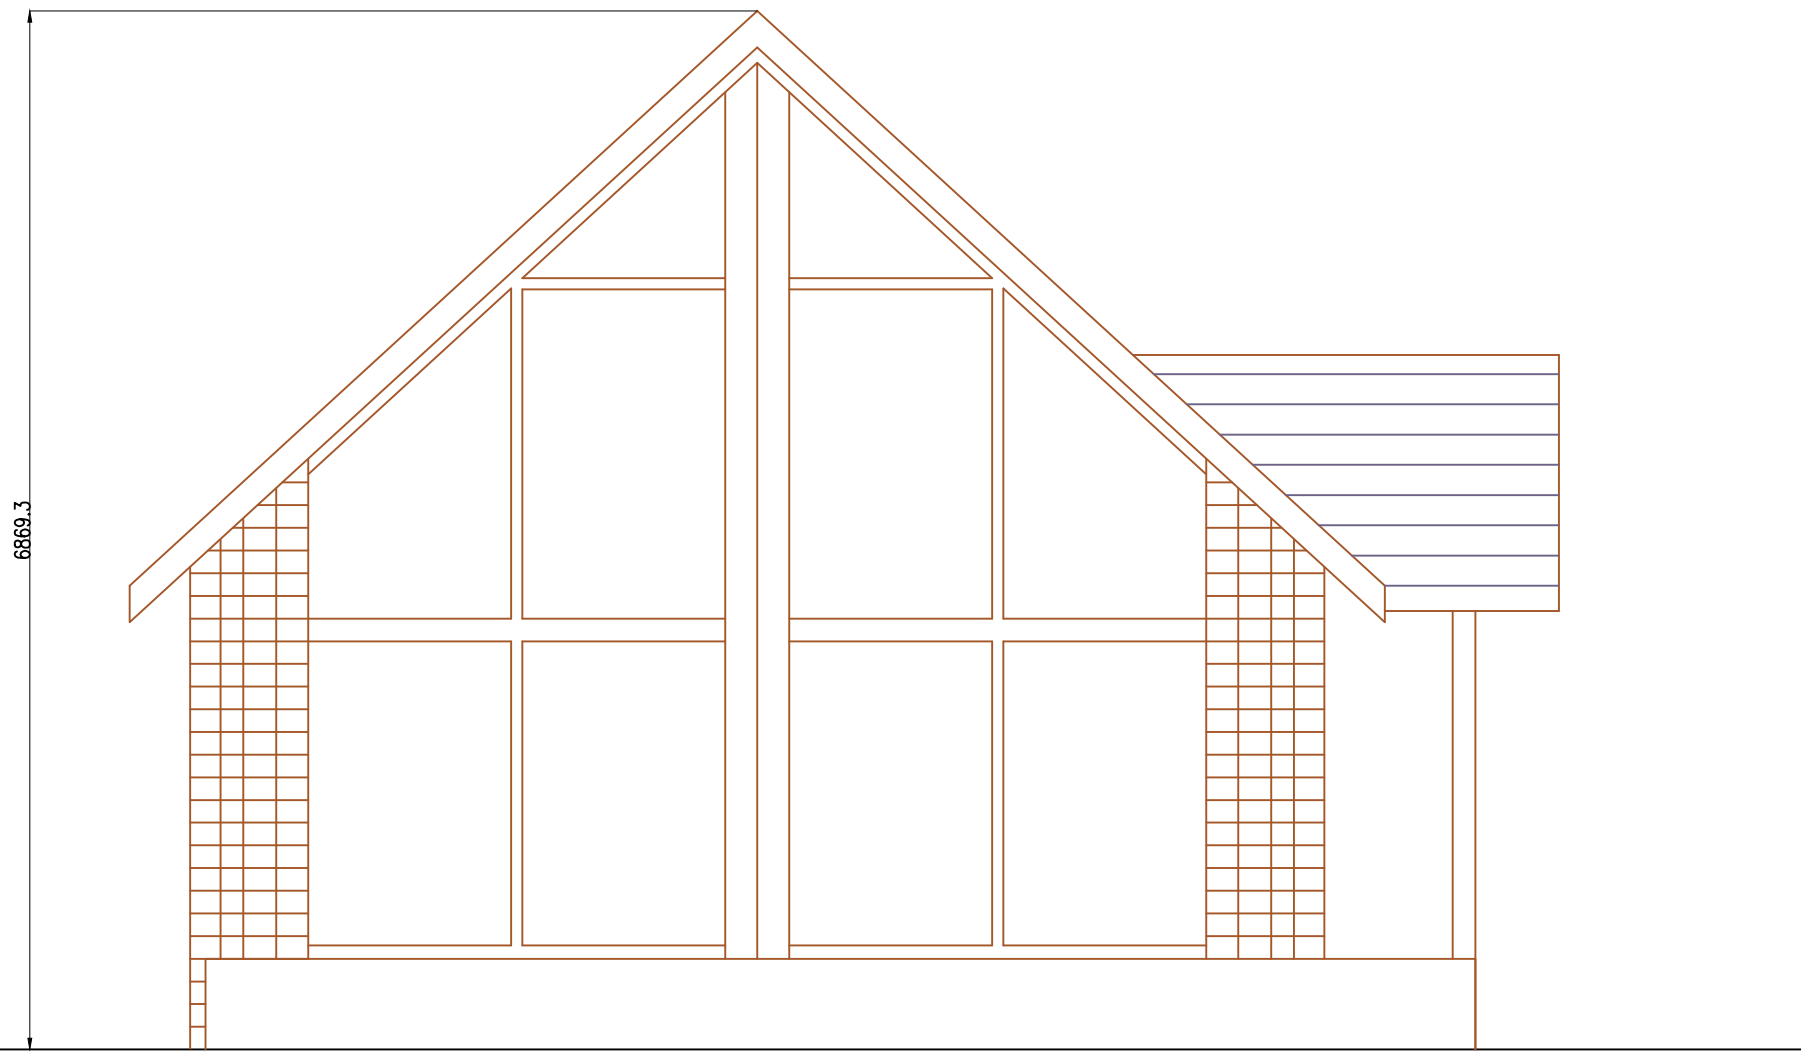


FRONT ELEVATION

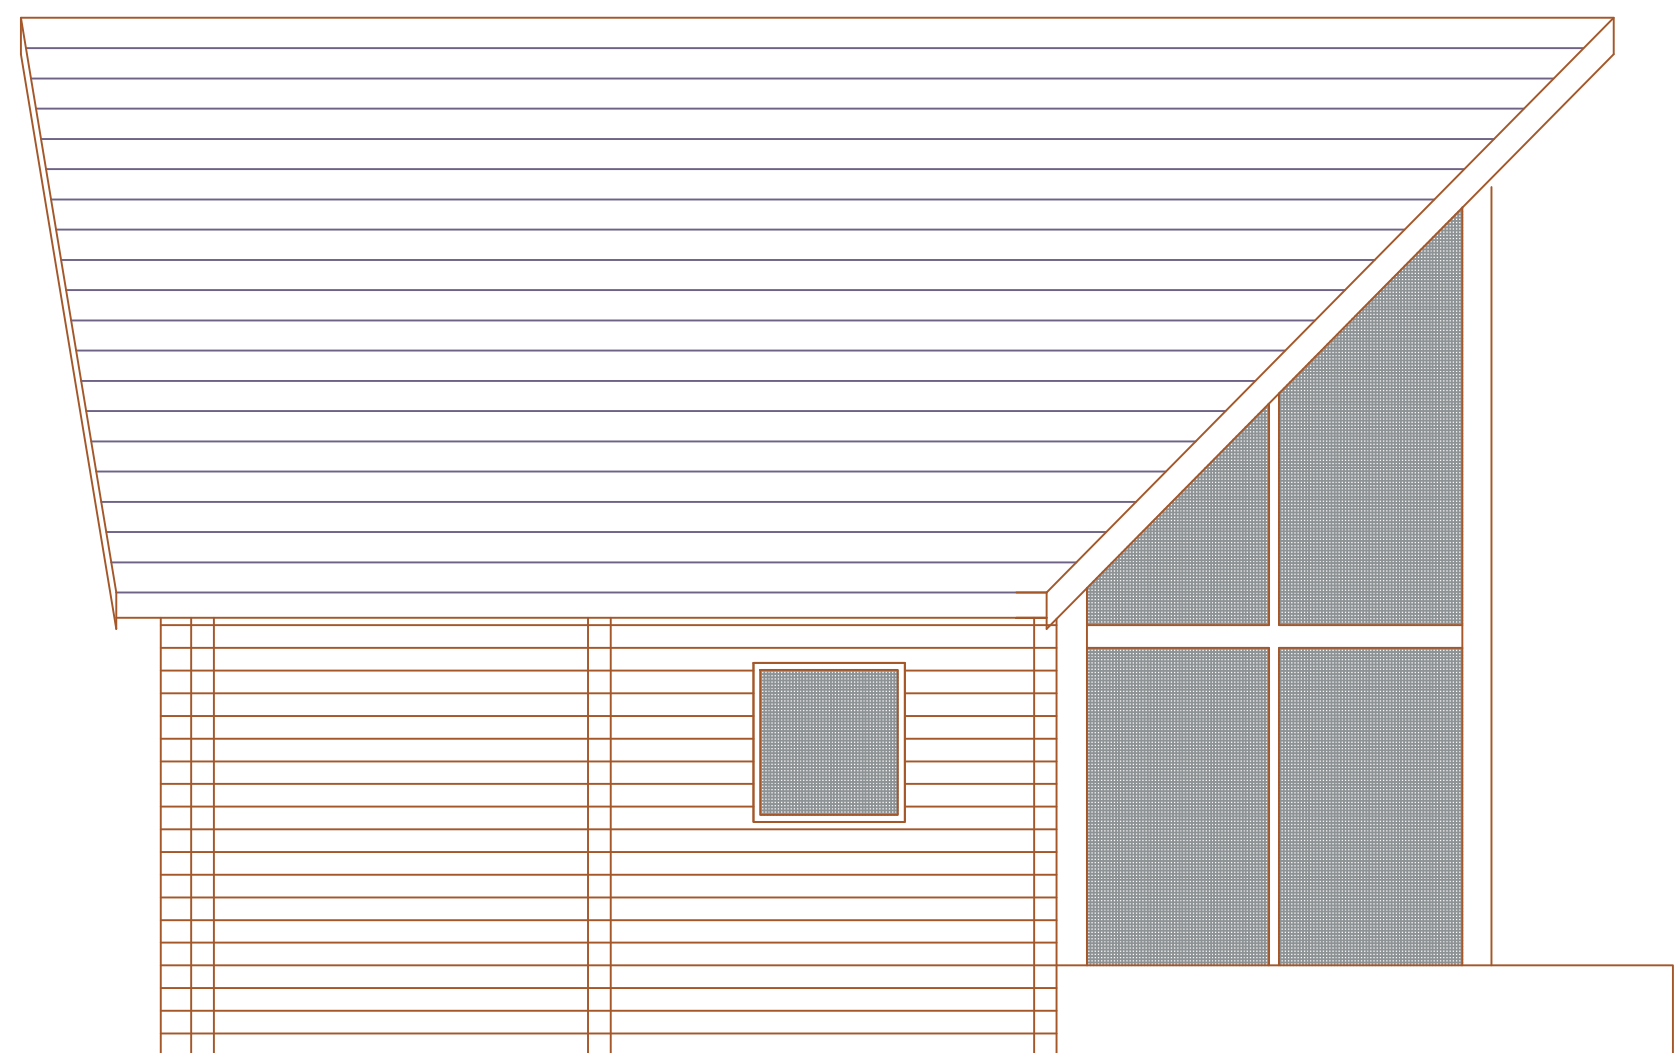


SIDE ELEVATION

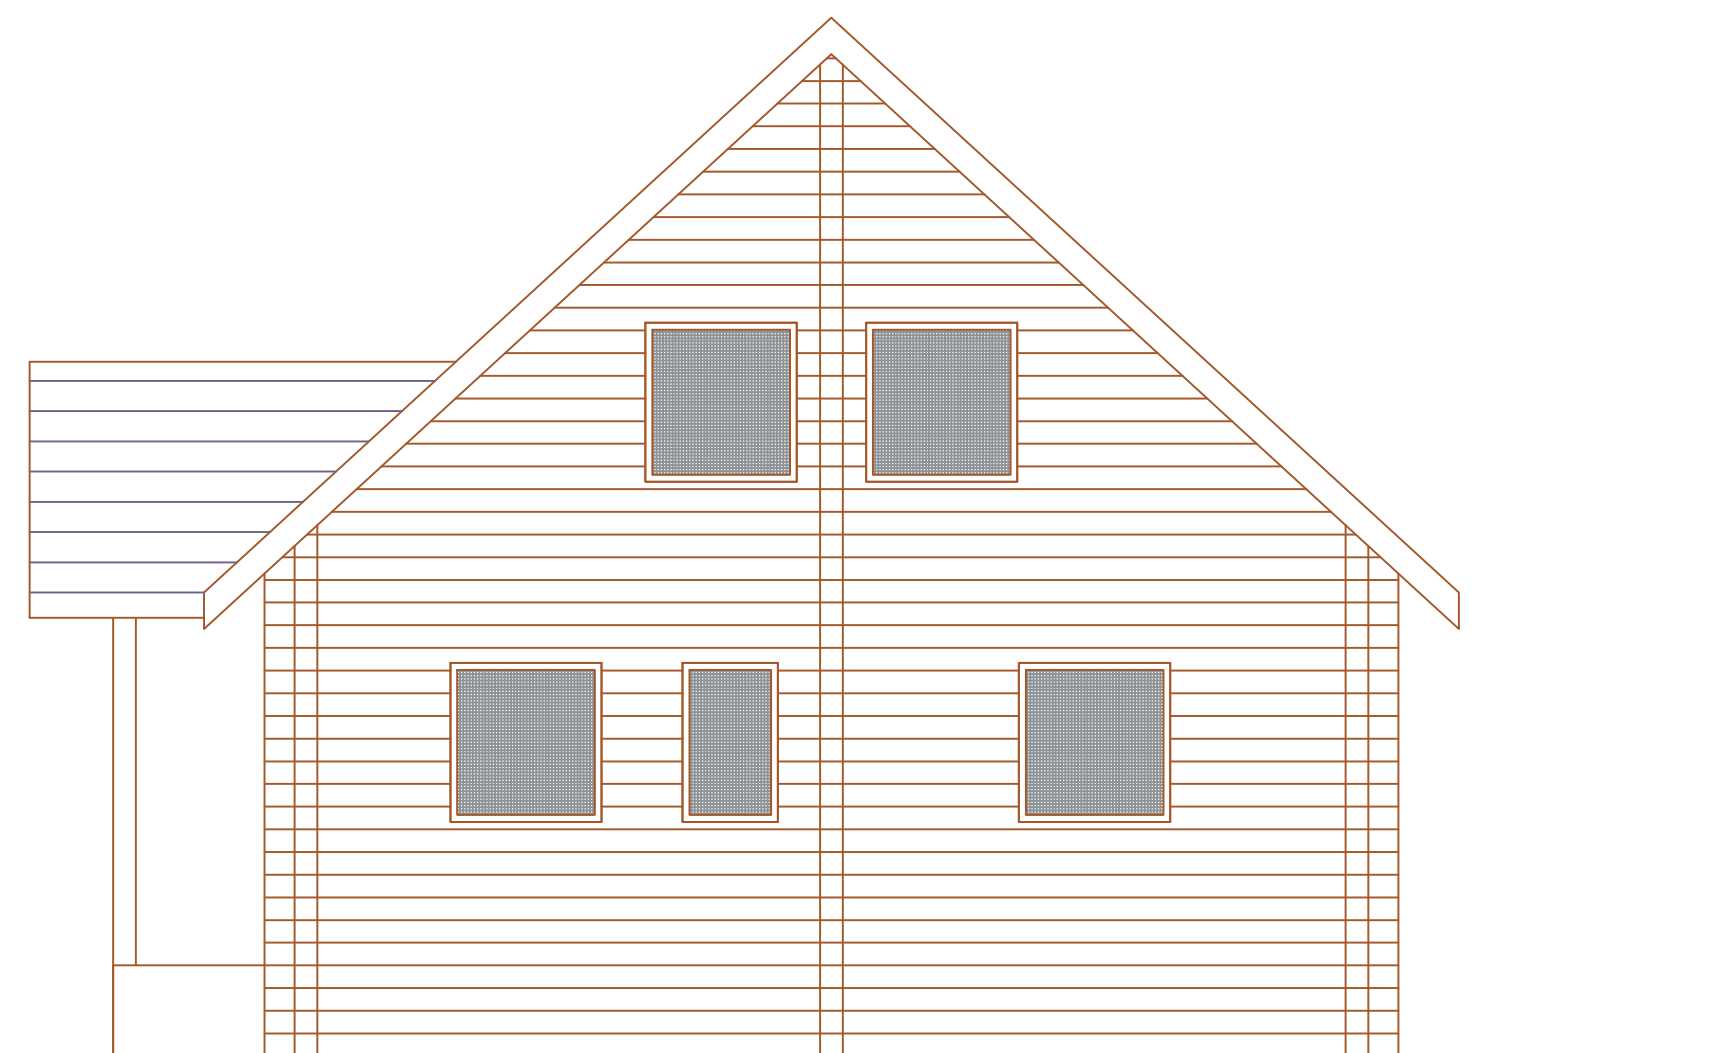

REAR ELEVATION

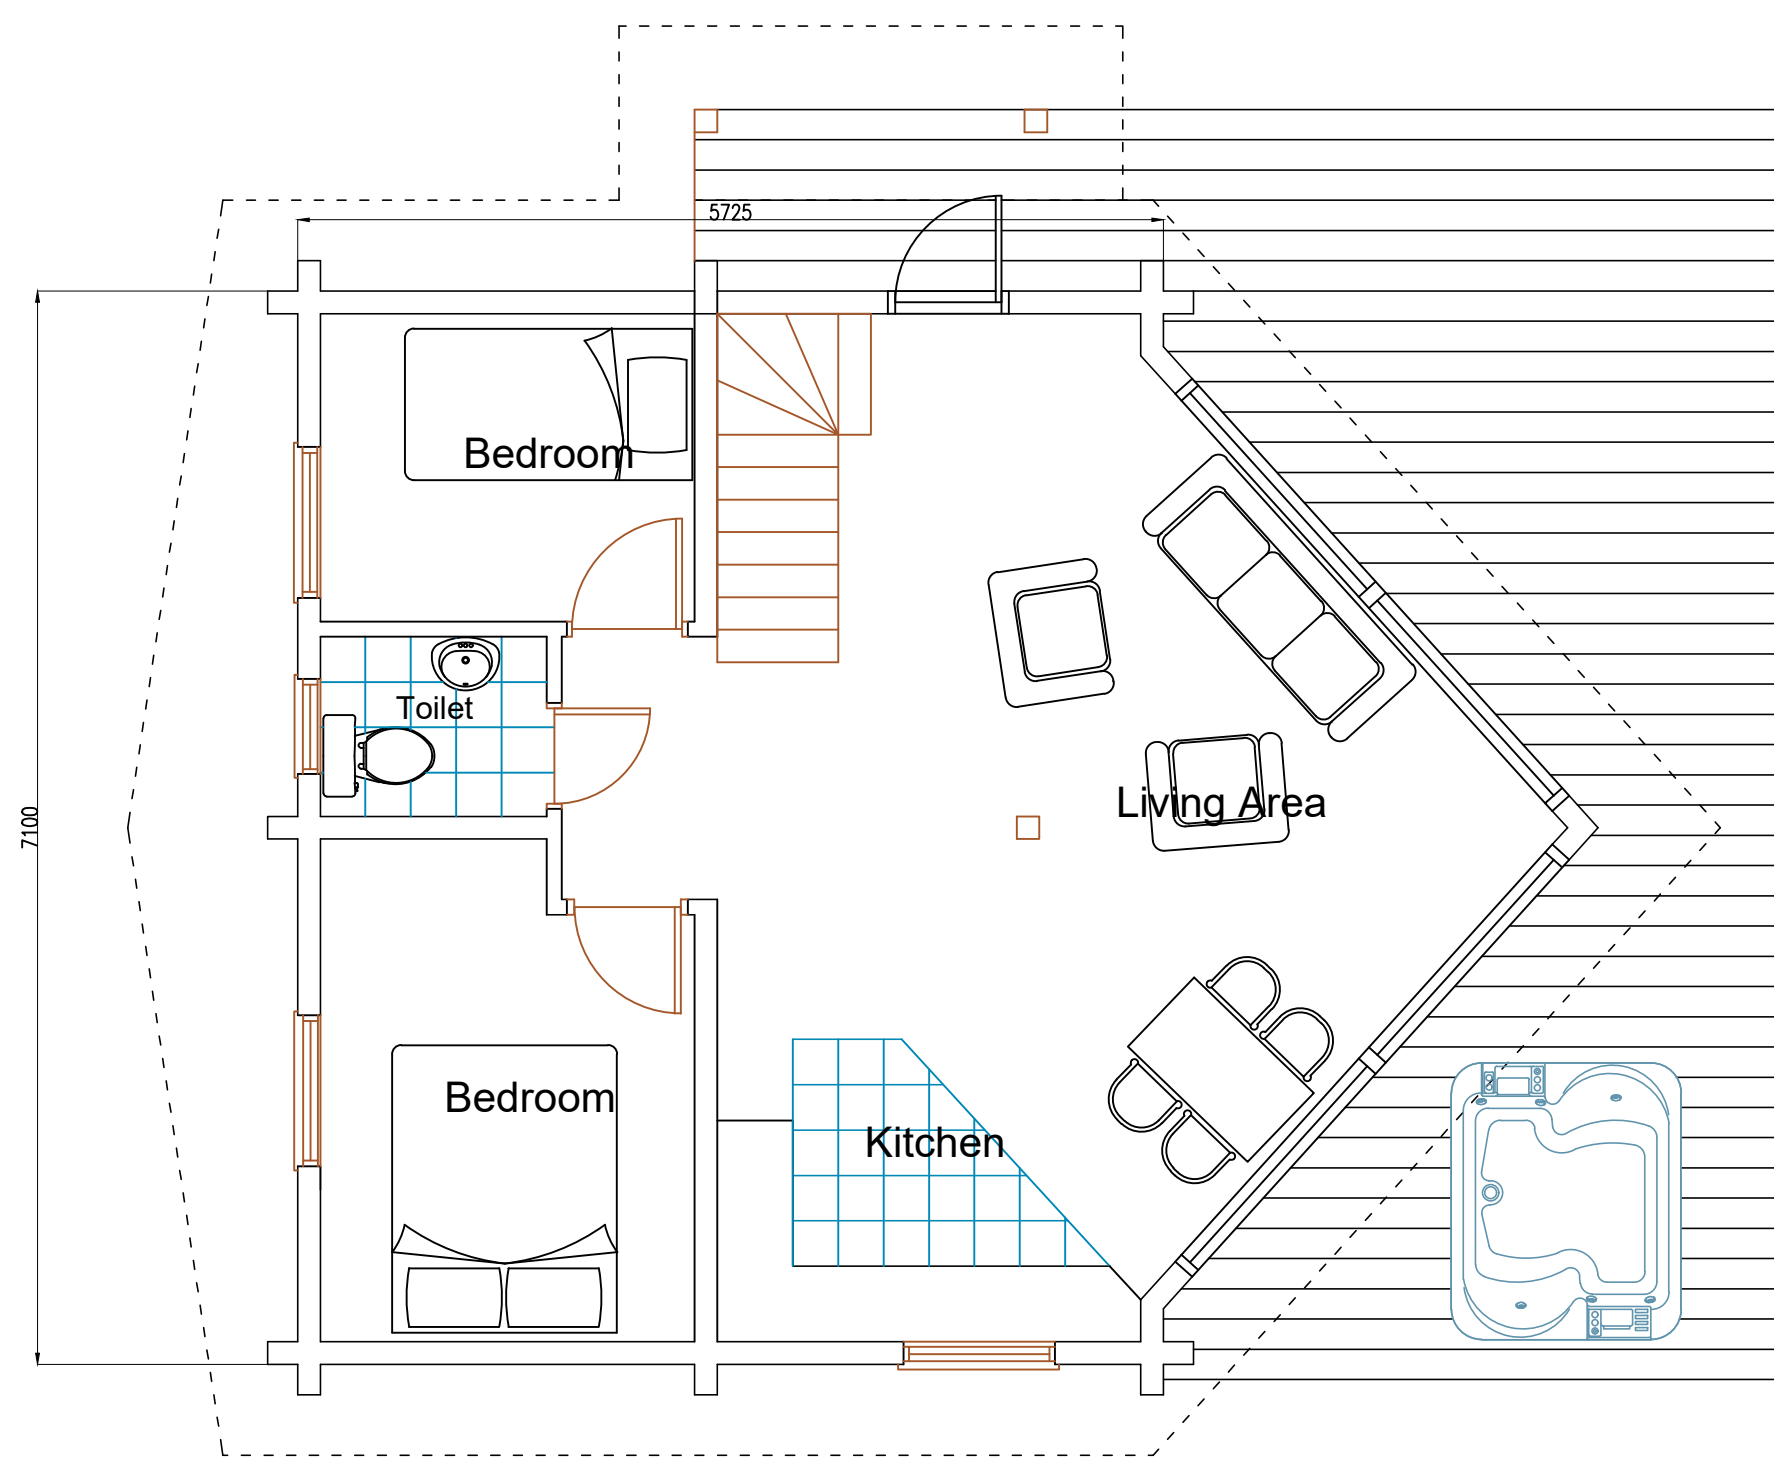

GROUND FLOOR PLAN

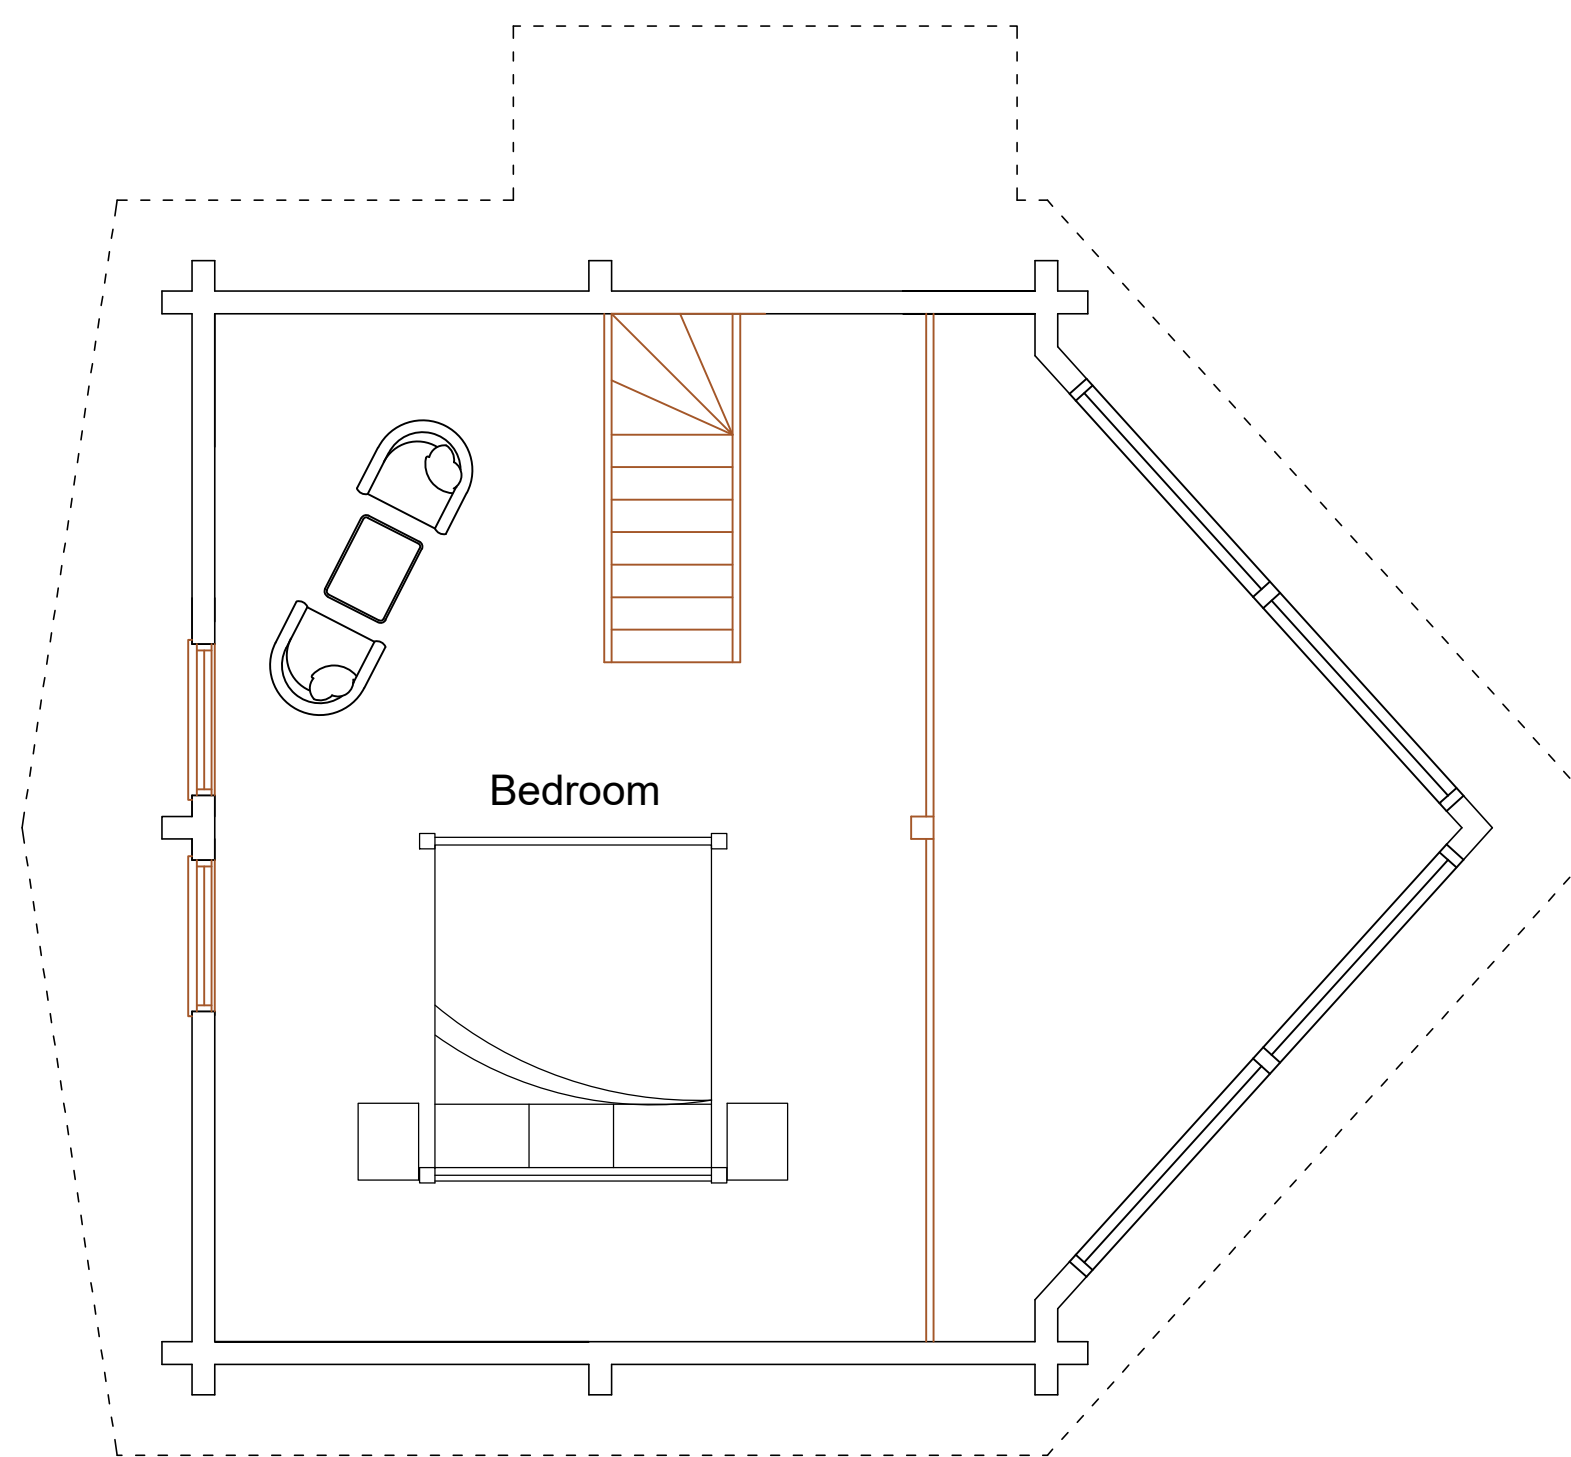

FIRST FLOOR PLAN

8

THREE BEDROOM UNIT



Client: Mr W Ward

Job Description: Proposed Chalet

Location: Land at Former Rhyl Rugby Club, Waen, Rhuddlan, Denbighshire

Scale: 1:50 Date: 21 November 2019

Drawing Number: Revision:

W.1438 / 8