


© Crown copyright and database rights 2014 Ordnance Survey 100026316. You are not permitted to copy, re-use, license, distribute or own any

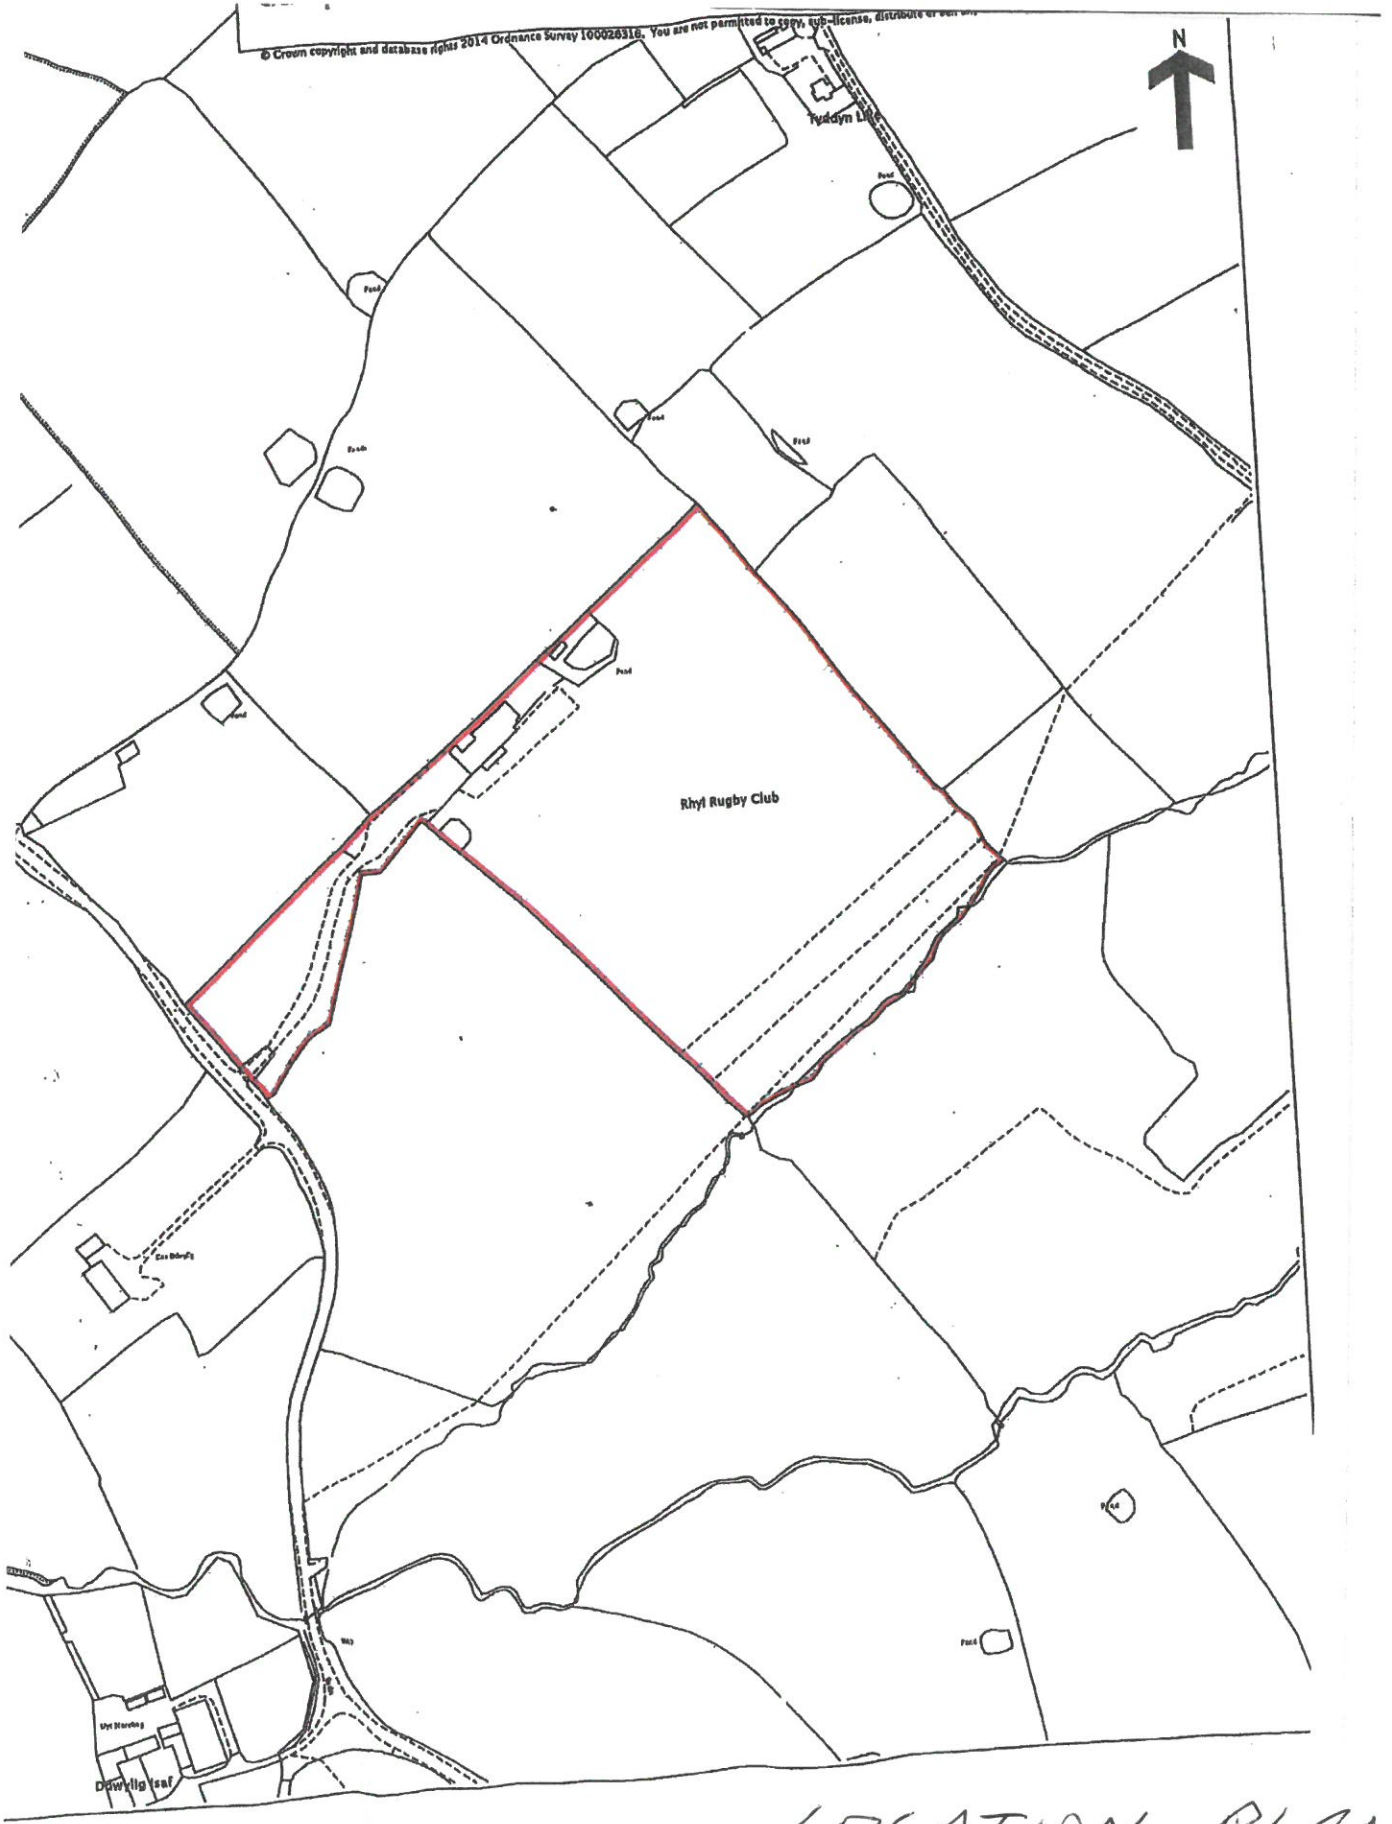

LOCATION PLAN

SCALE 1:2500 at A3